

0-417-2201

AUGUSTINERSTR. 5

1. OG

M = 1:100

VORENTWURF

WÜ, 12. B. 2

FB/HB/TF



Augustinerstr.

11-13 ARBEITSPLÄTZE

Obere Bockgasse


0-417-2201
AUGUSTINERSTR. 5

2. OG

M = 1:100

VORENTWURF

WÜ, 12.8.22
FB/HB TF

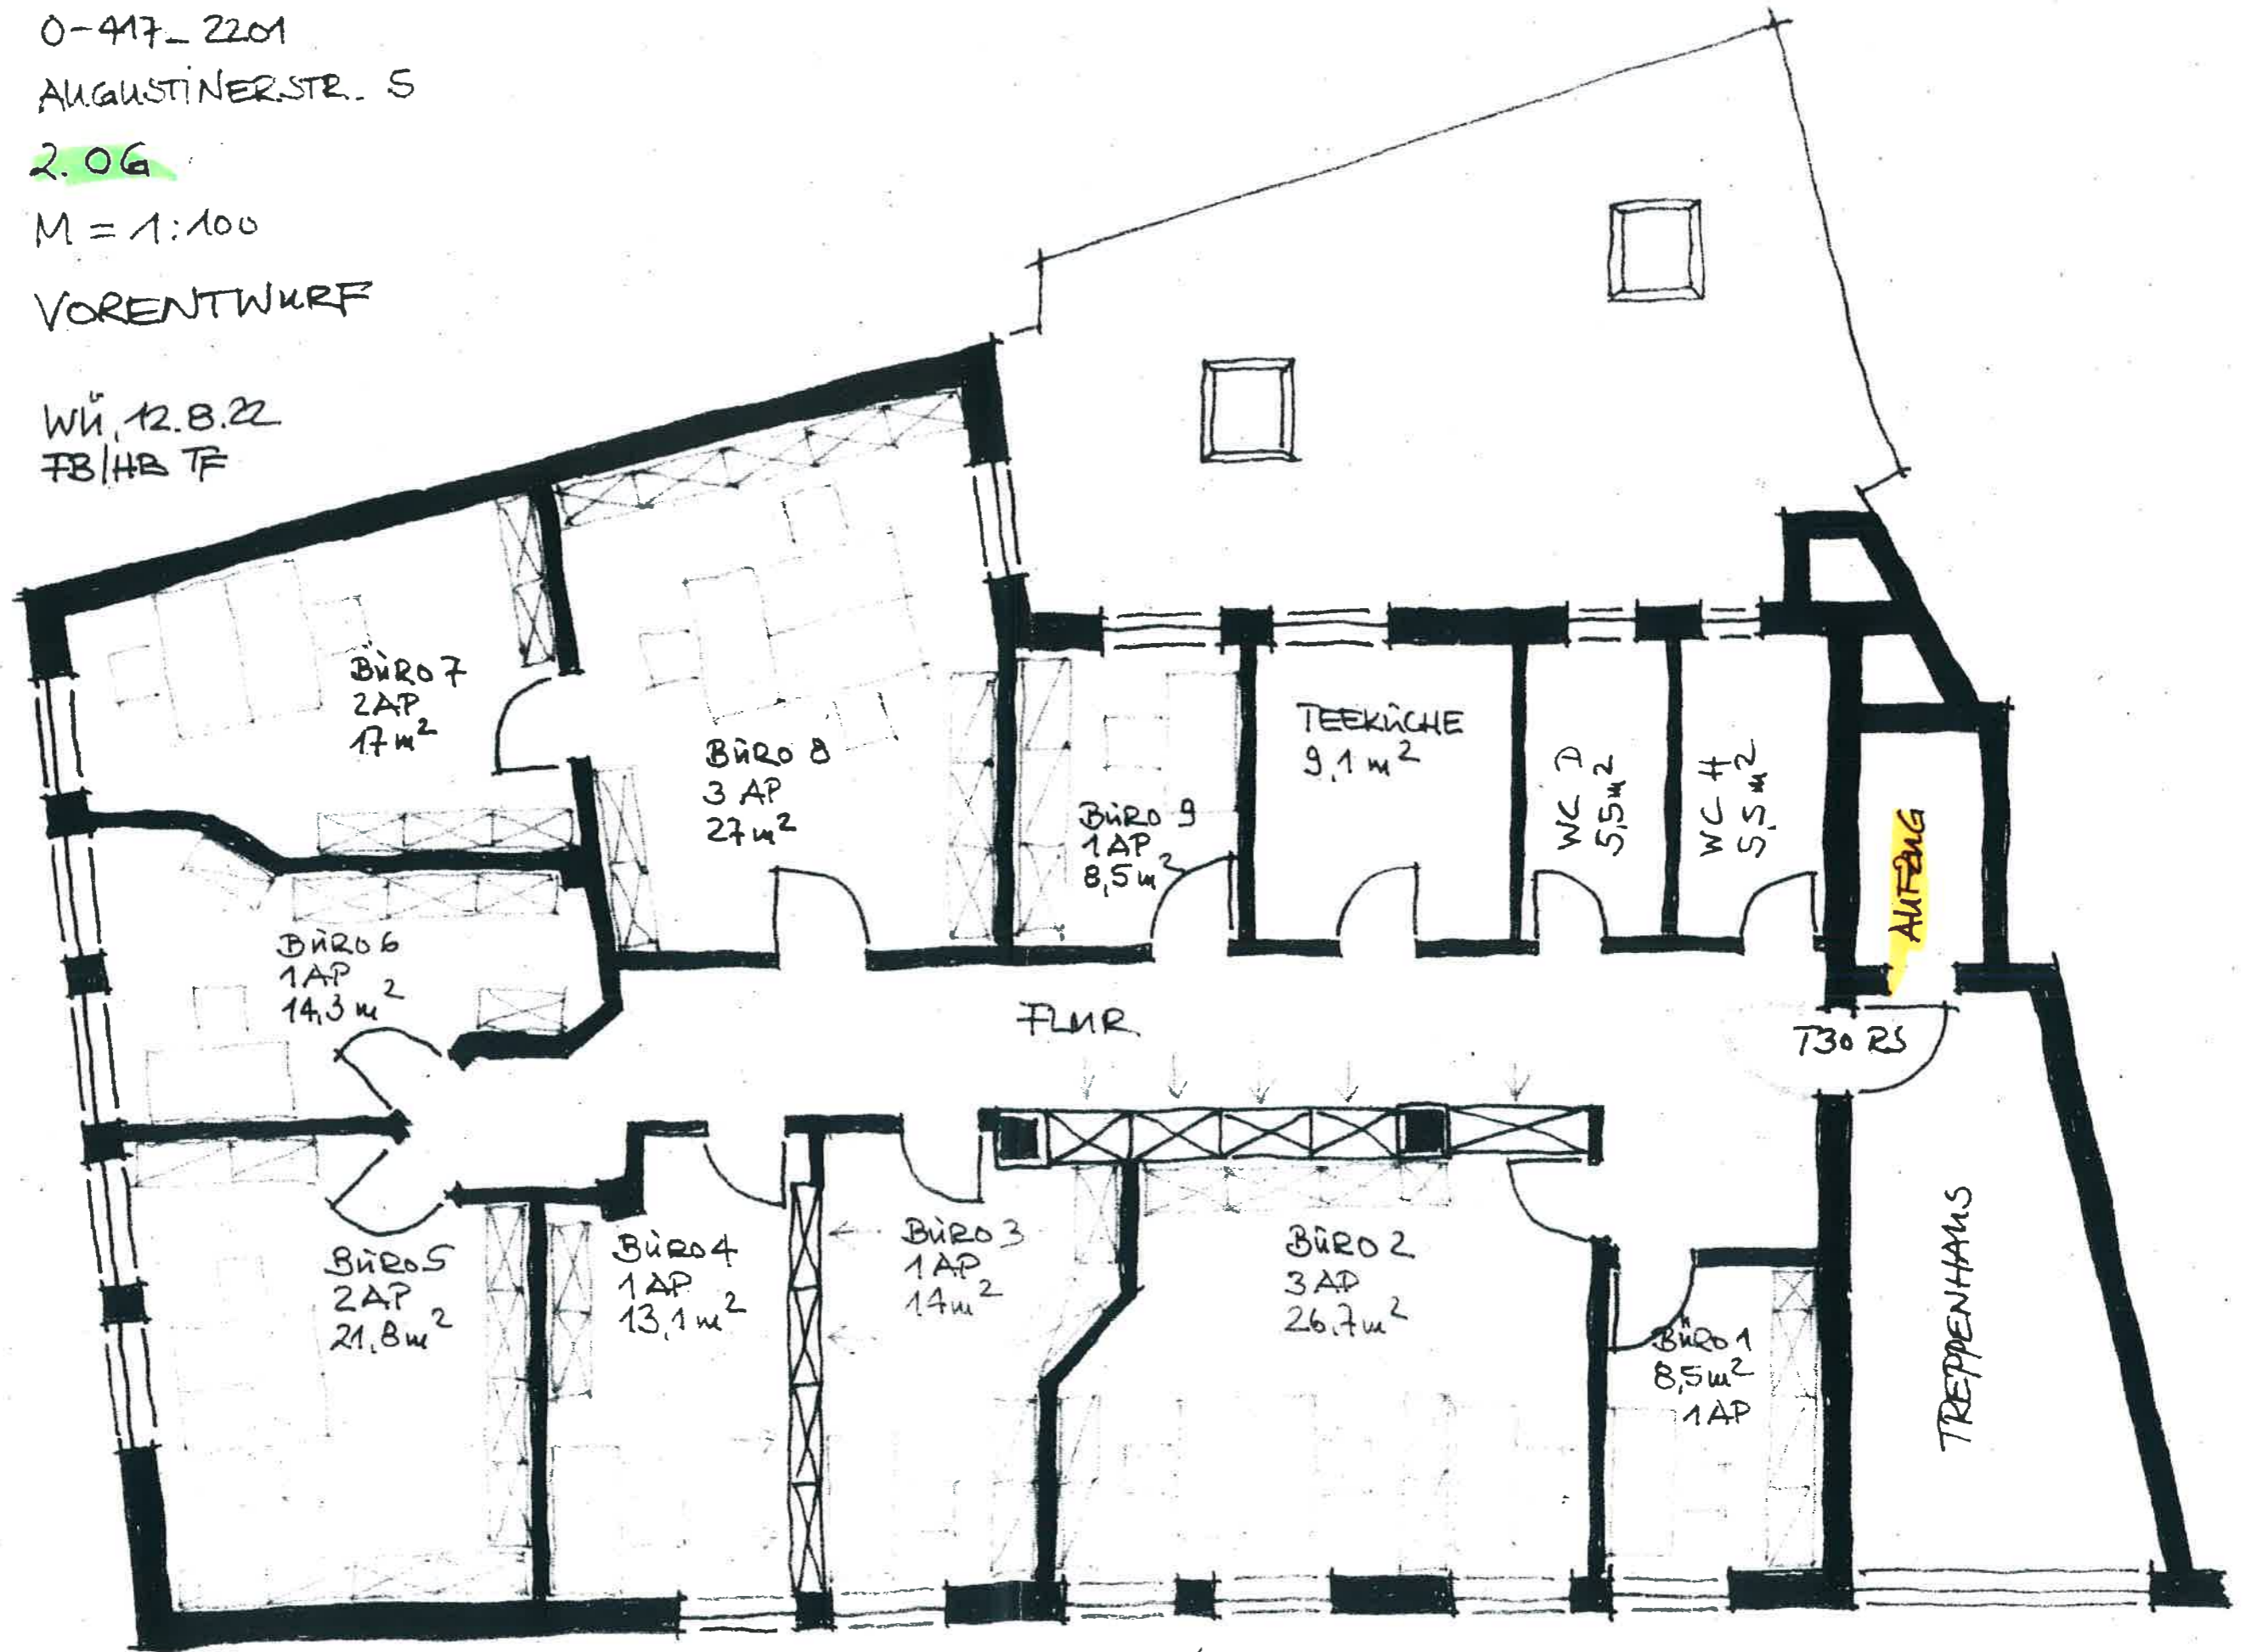

15 ARBEITSPLÄTZE

O-417-2201
AUGUSTINERSTR. 5

3. OG

M = 1:100

VORENTWURF

Wü, 12.8.22
FB/HB TF



16 - 22 ARBEITSPLÄTZE