

0-417-2201

AUGUSTINERSTR. 5

1. OG


M = 1:100

VORENTWURF

WÜ, 12.8.22

FB/HB/TF

Augustinerstr.

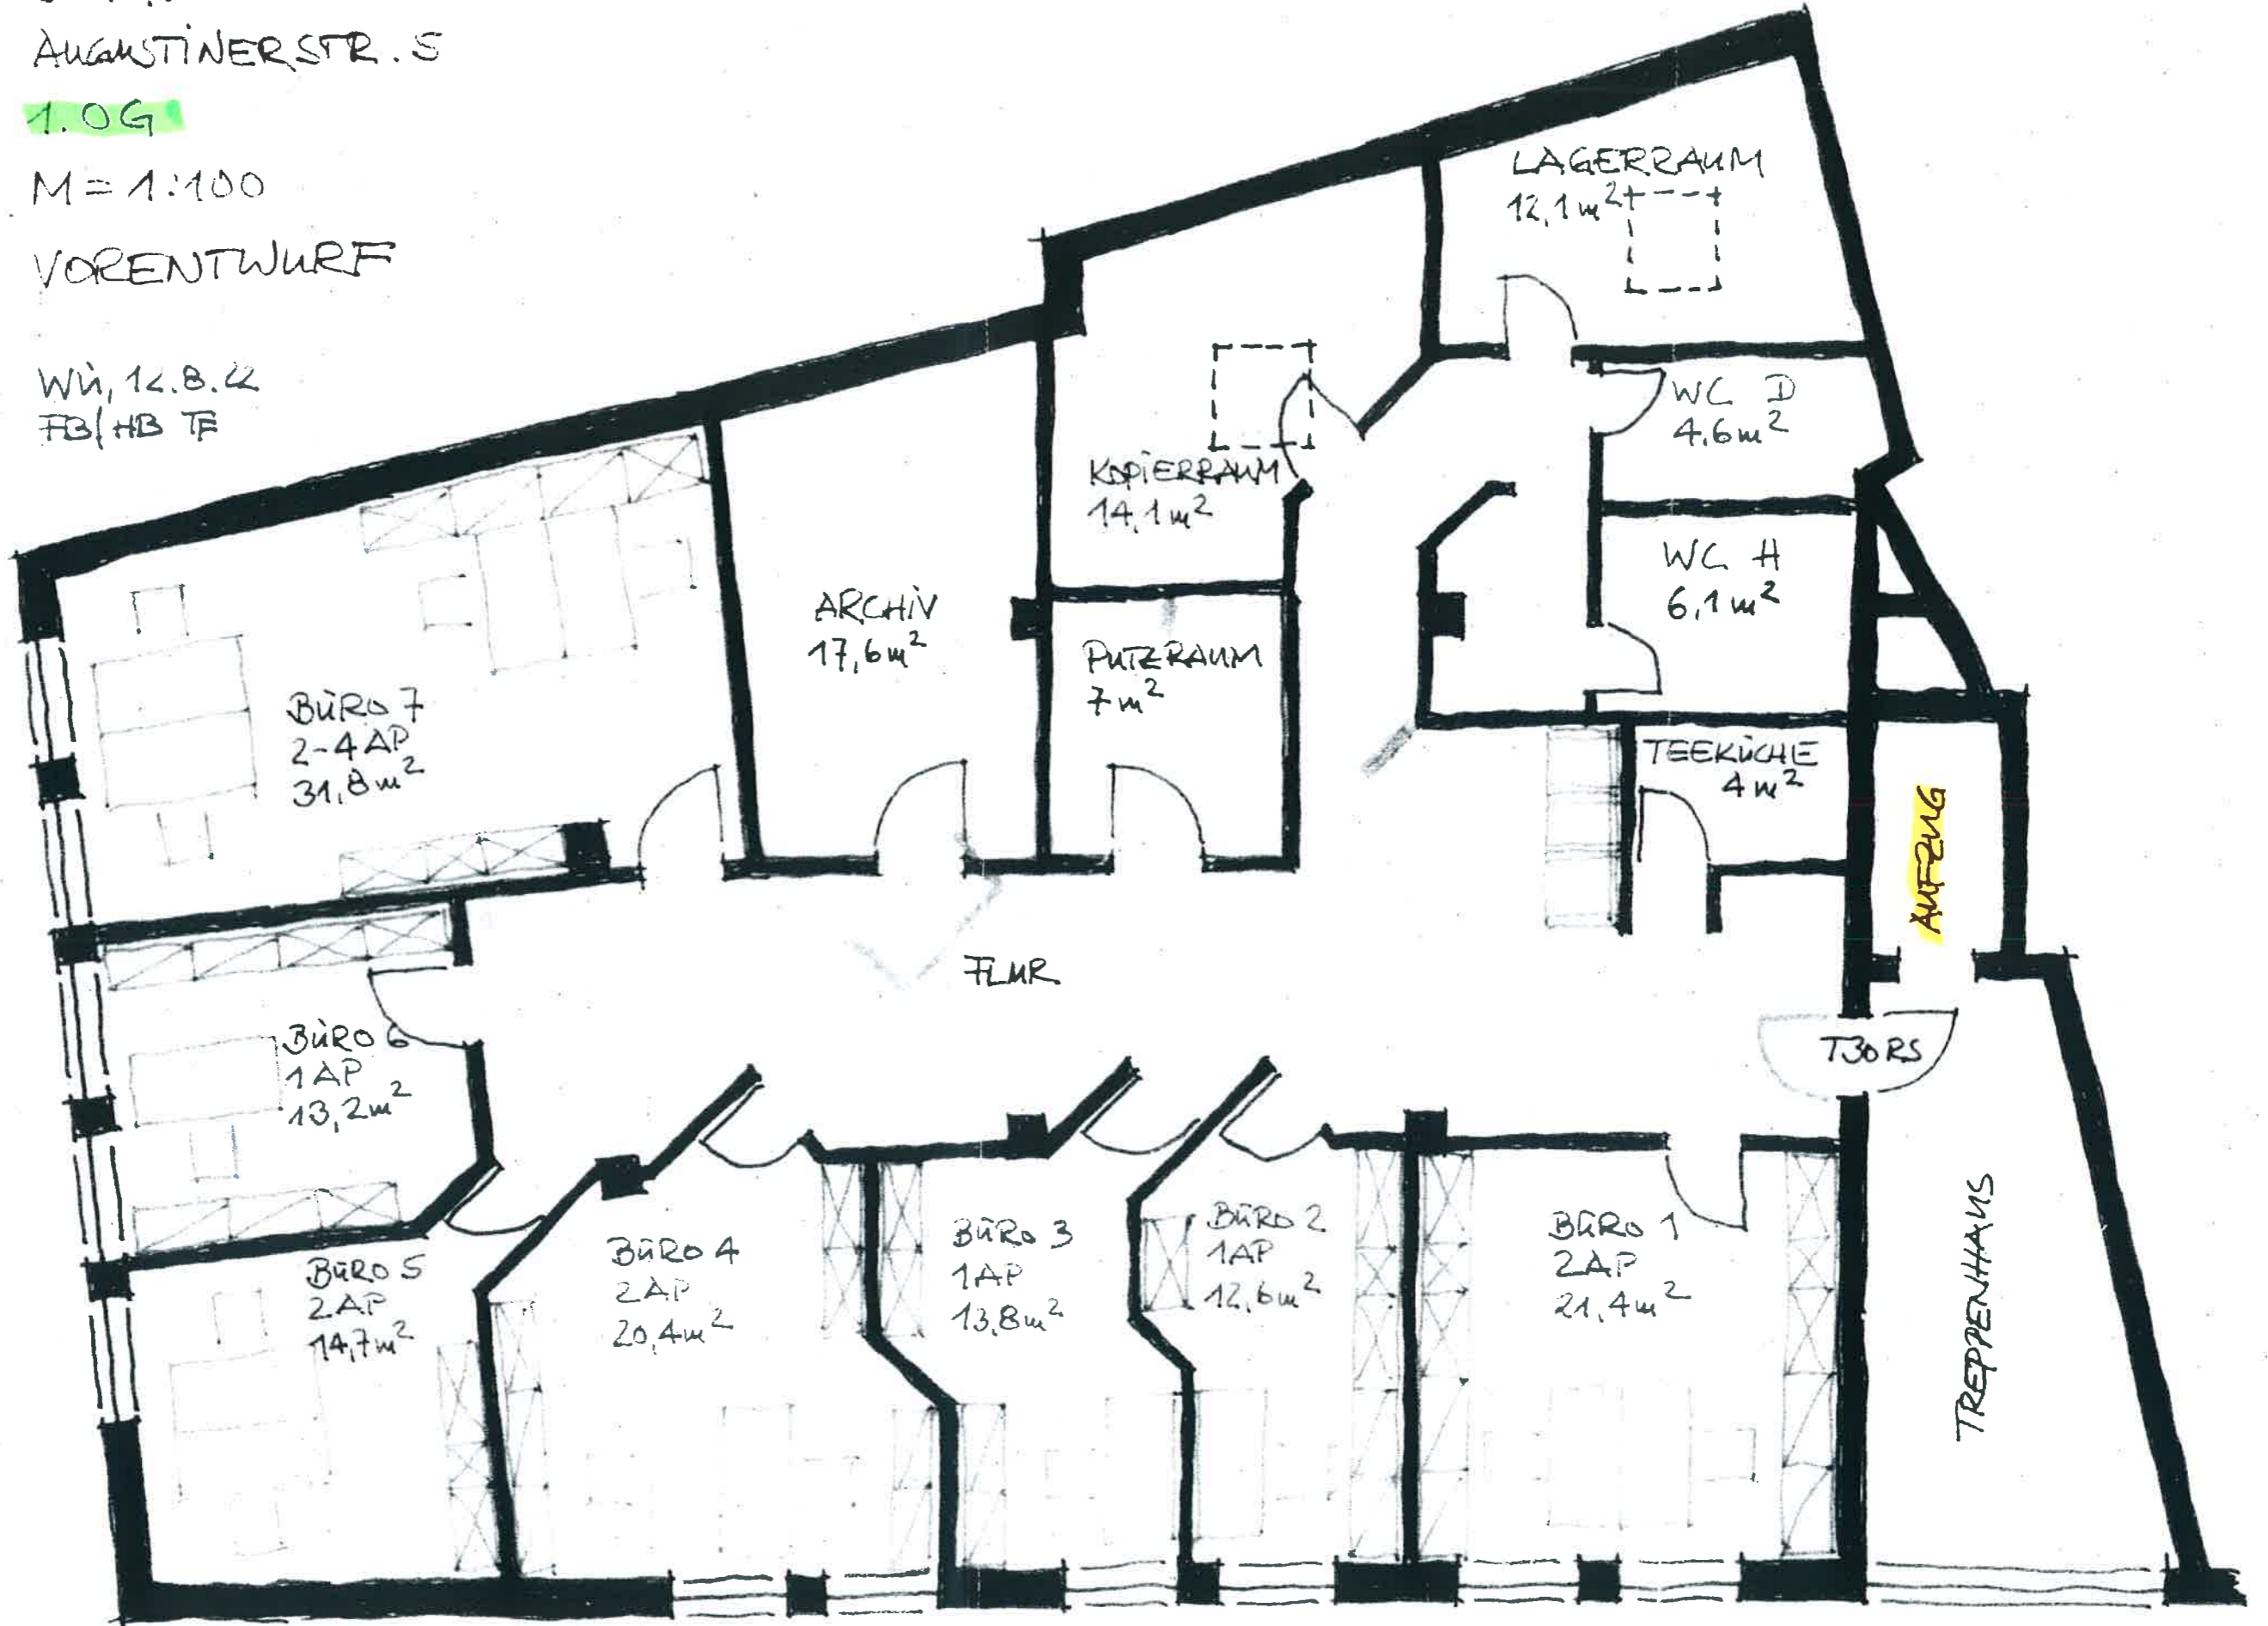

11-13 ARBEITSPLÄTZE

Obere Bockgasse